


PROPERTY LINES

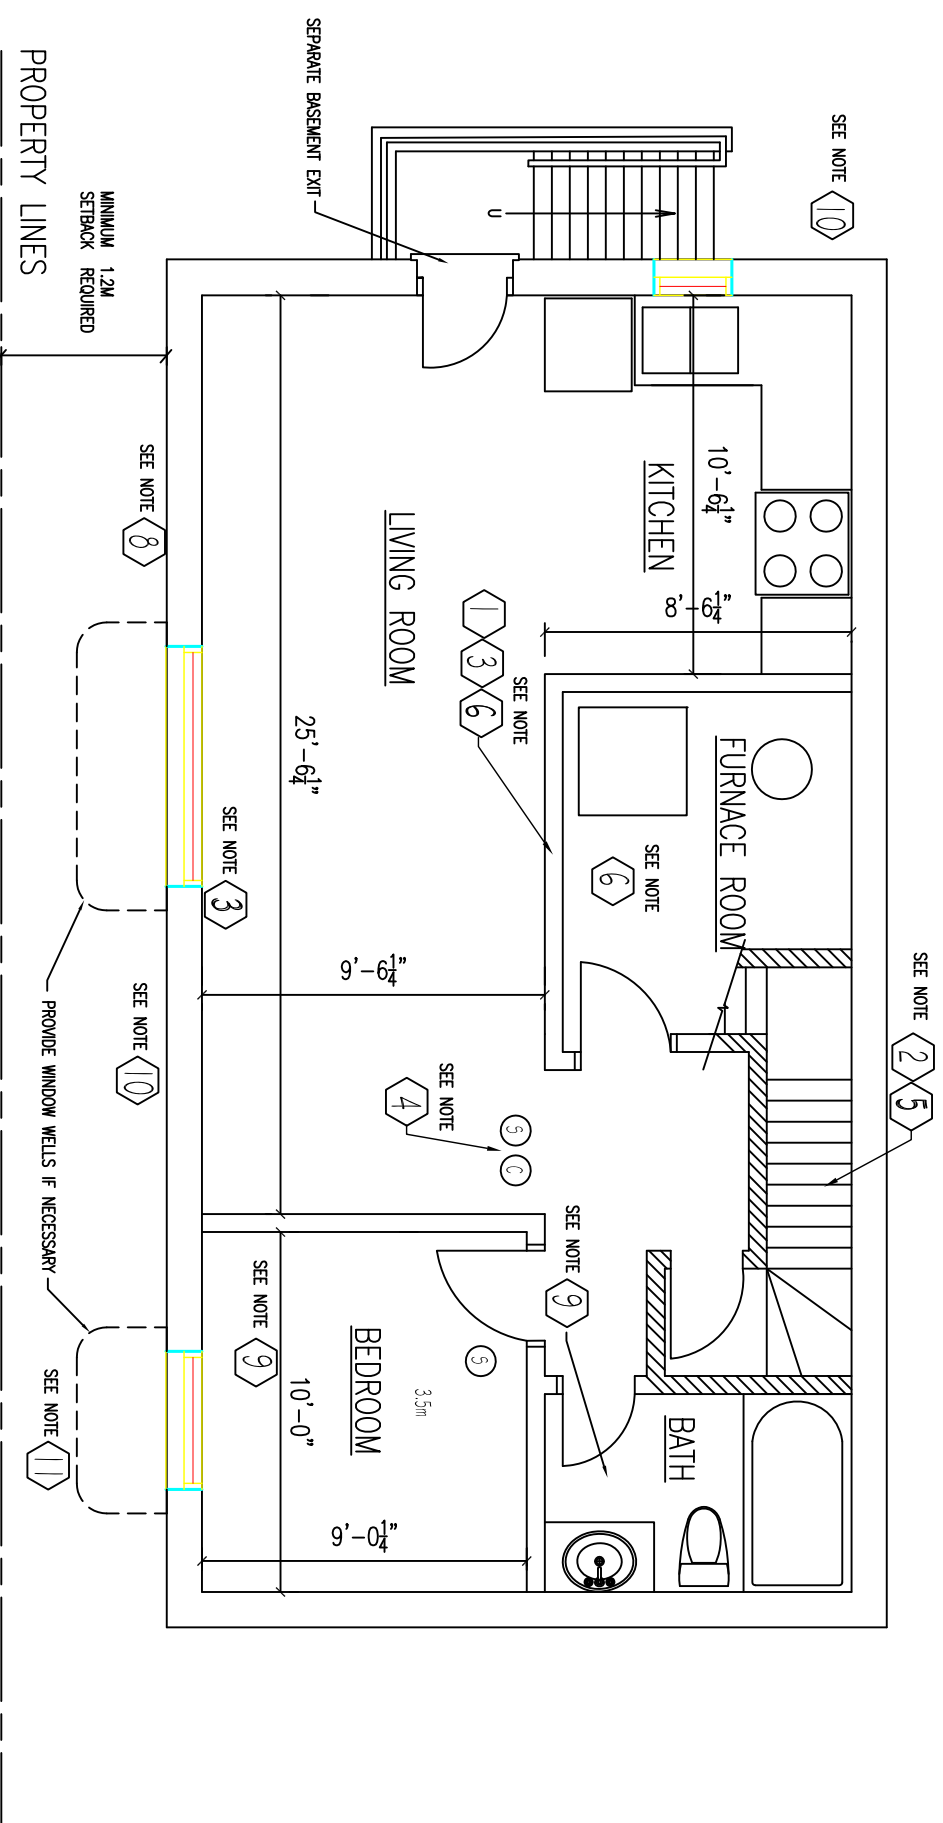

PROPERTY LINES

TITLE  
BASEMENT APARTMENT FLOOR PLAN

PROJ. NO. \_\_\_\_\_ DRN. BY \_\_\_\_\_

DATE \_\_\_\_\_ CDR. BY \_\_\_\_\_

SCALE 3/16" = 1'-0" DWG. NO. A-1.0

PROJECT  
SEPARATE EXIT



REVISIONS