



REVISIONS		NORTH 	
PROJECT IMPLEMENT SHED			
TITLE FLOOR PLAN			
PROJ. NO	DRW. BY		
DATE AUG 2017	CDL. BY		
SCALE 3/16" = 1'-0"	DRW. NO A-1.0		

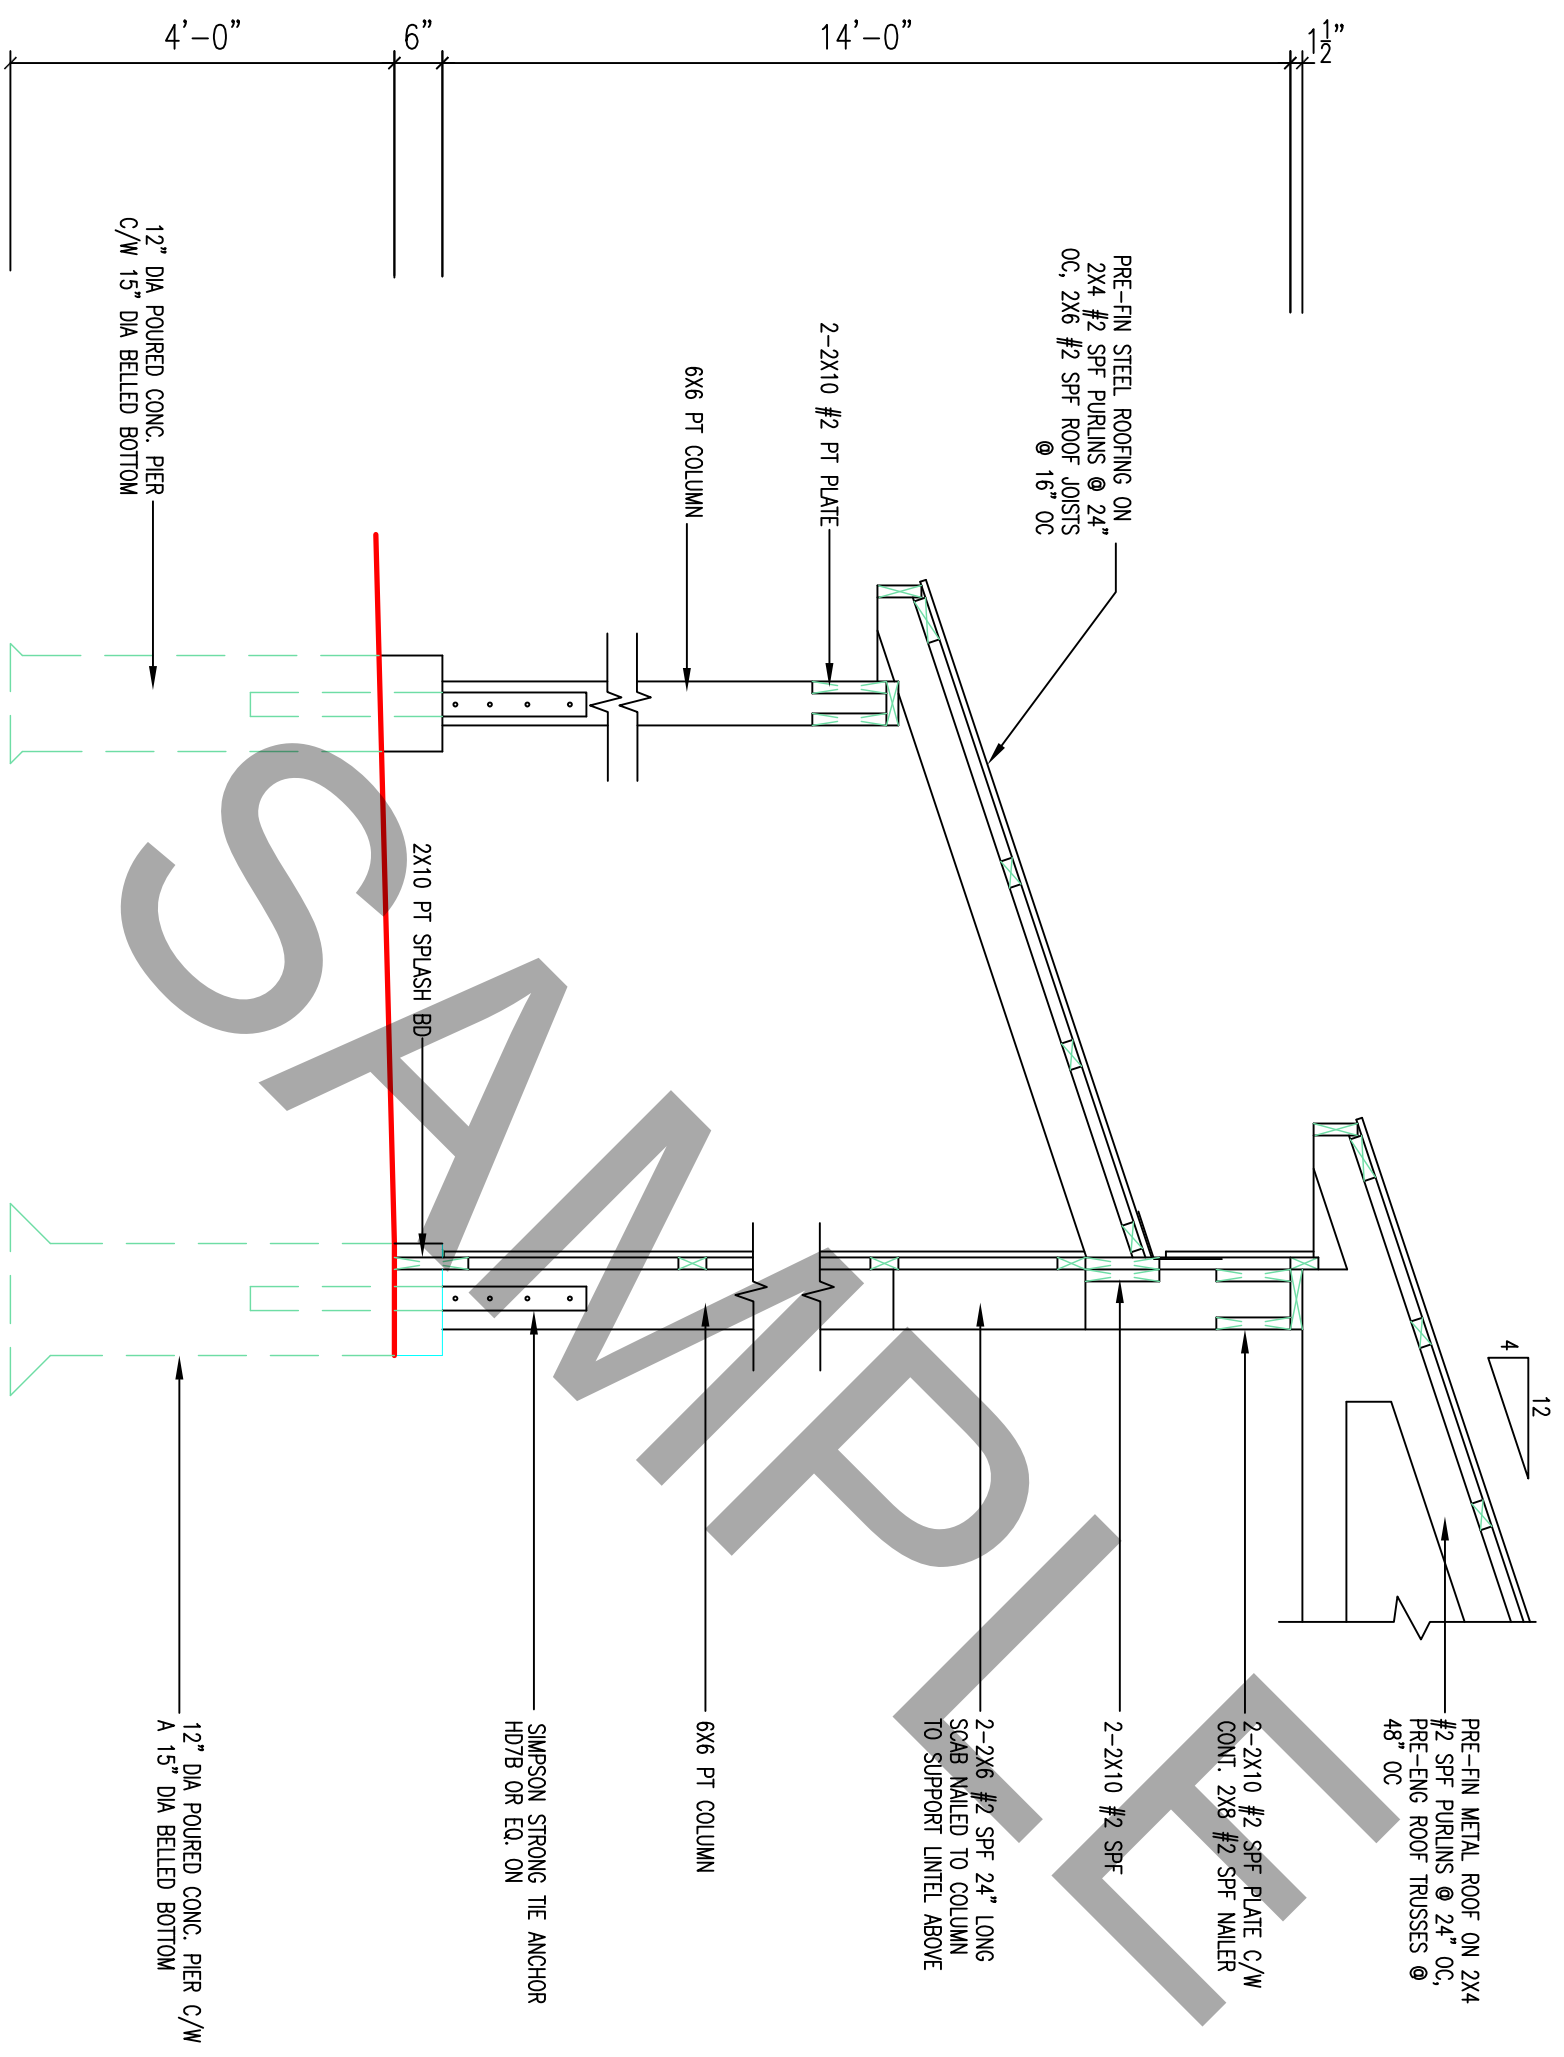

8 CROSS SECTION
A-1.0


IMPLEMENT SHED		
WALL SECTION		
	AUGUST 2017	
	1/2"=1'-0"	A-3.1

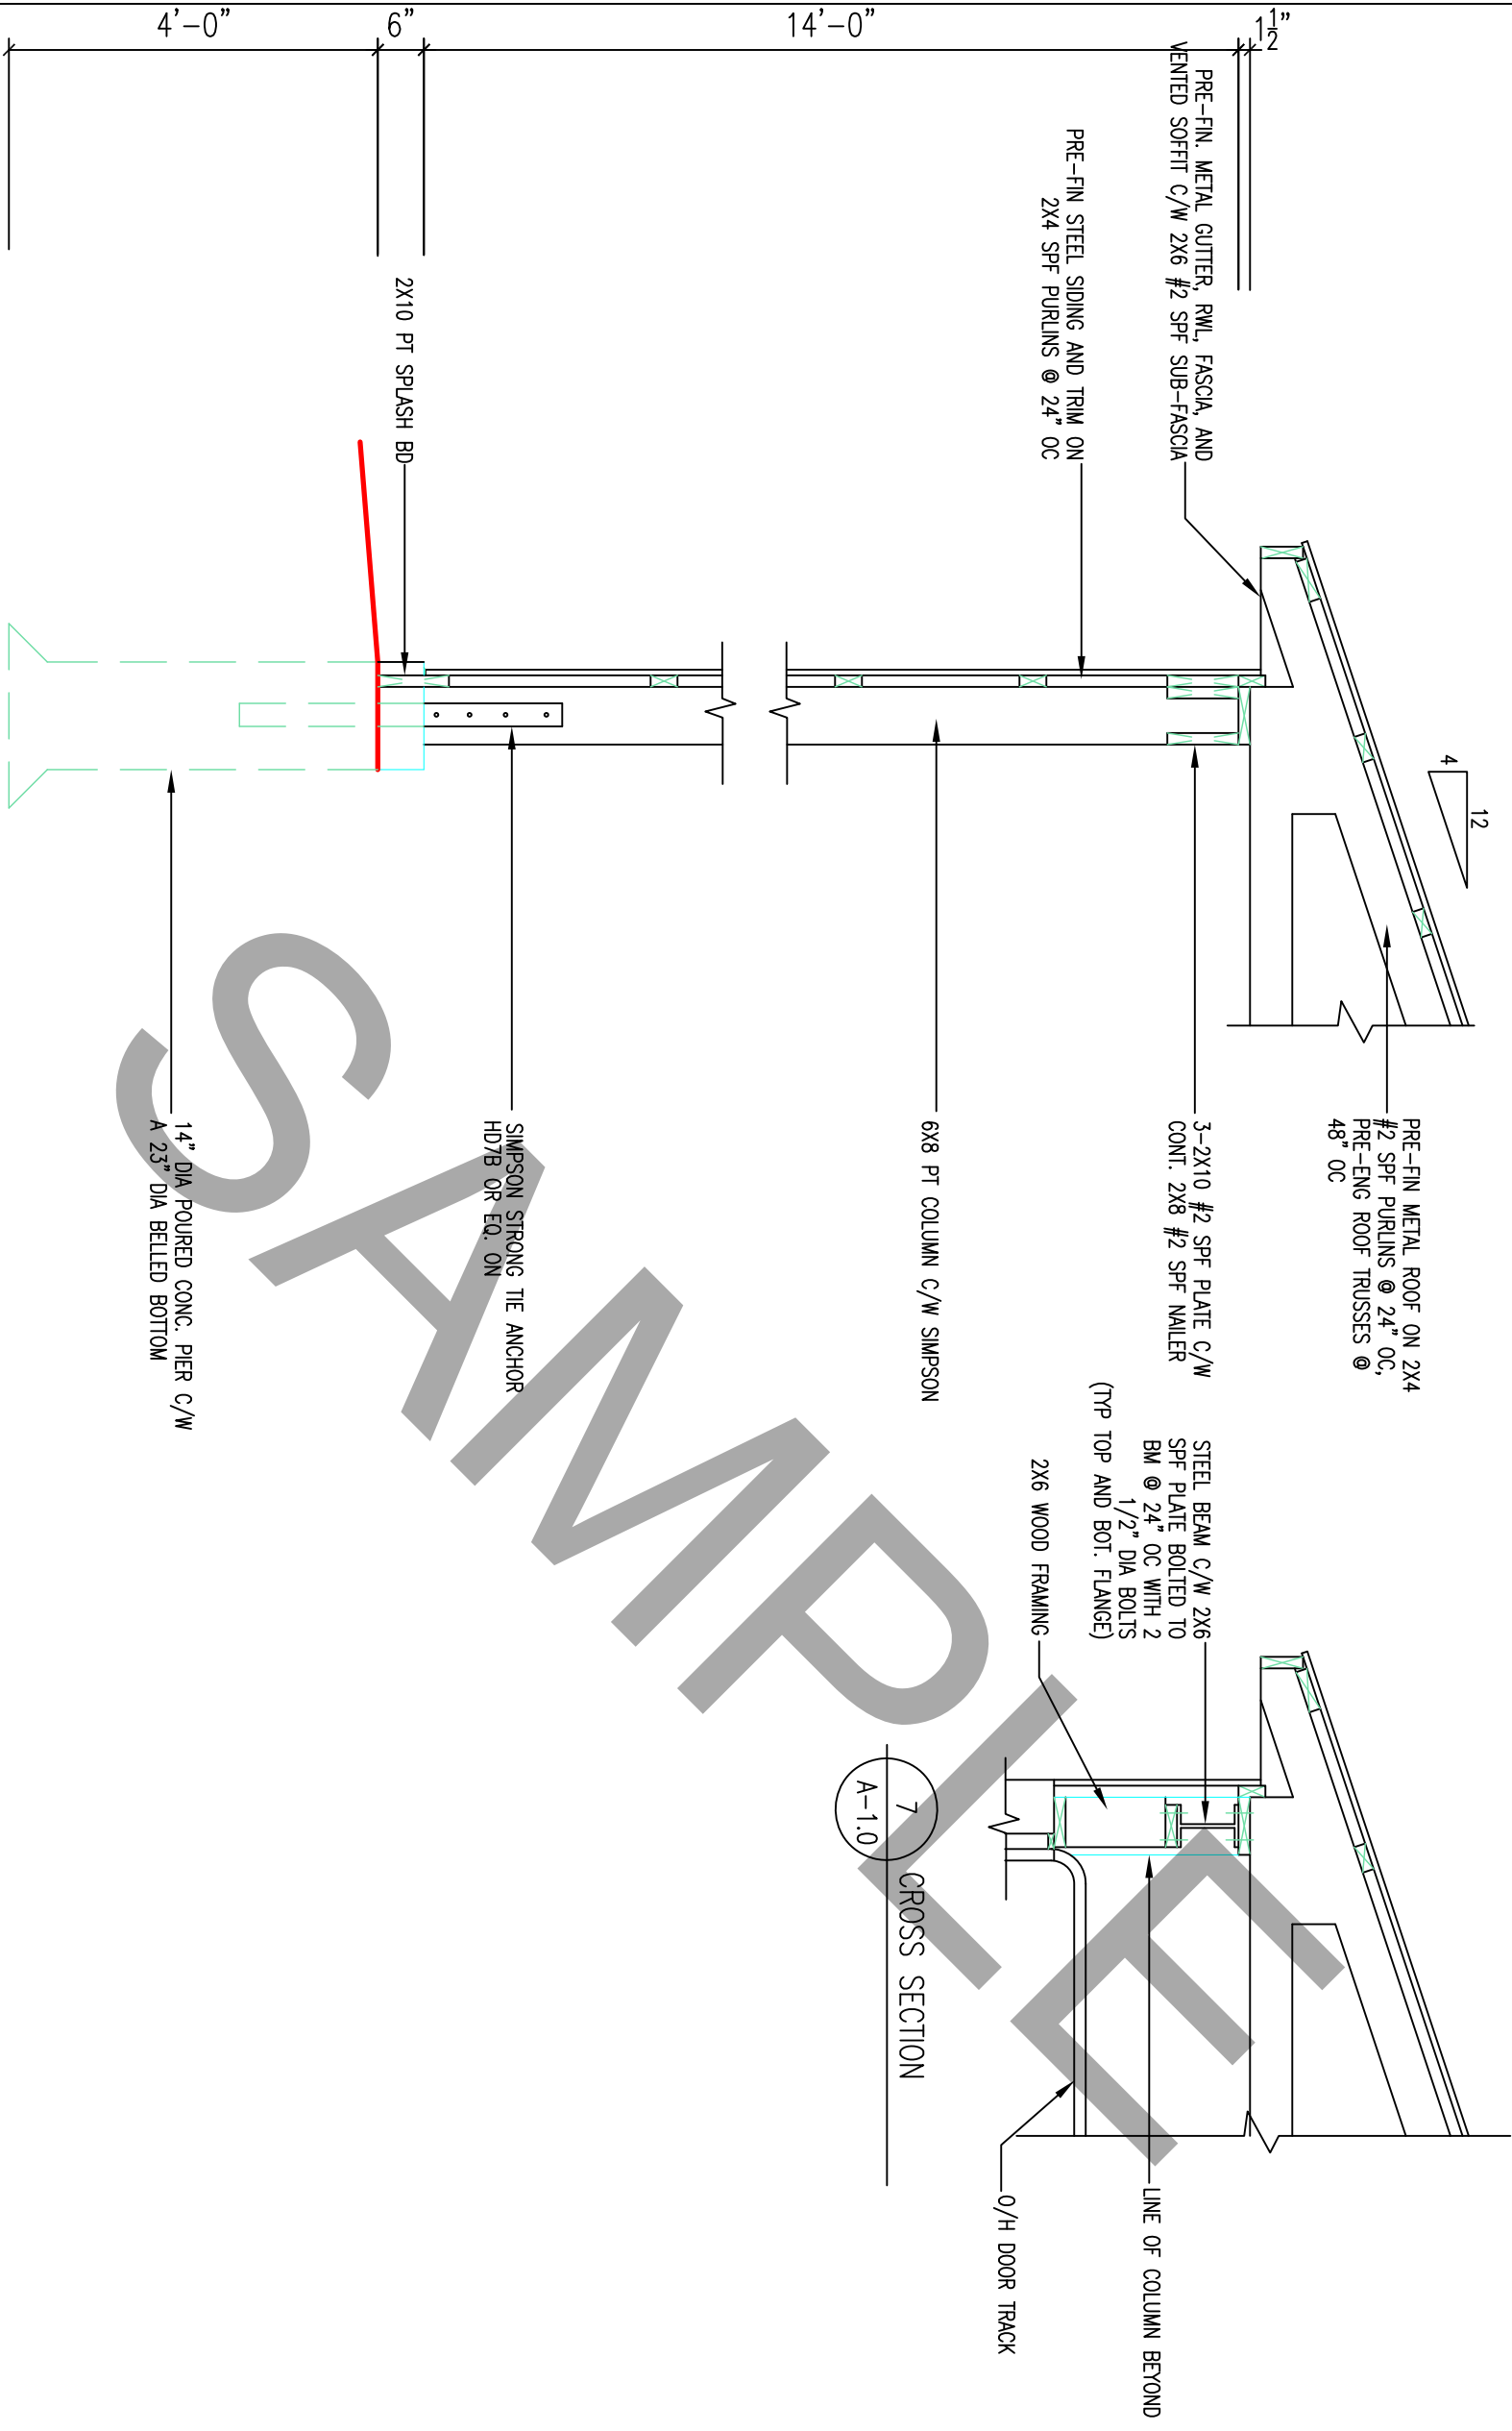

6 CROSS SECTION
A-1.0


7 CROSS SECTION
A-1.0

IMPLEMENT SHED	
WALL SECTION	
AUGUST 2017	
1/2"=1'-0"	A-3.0

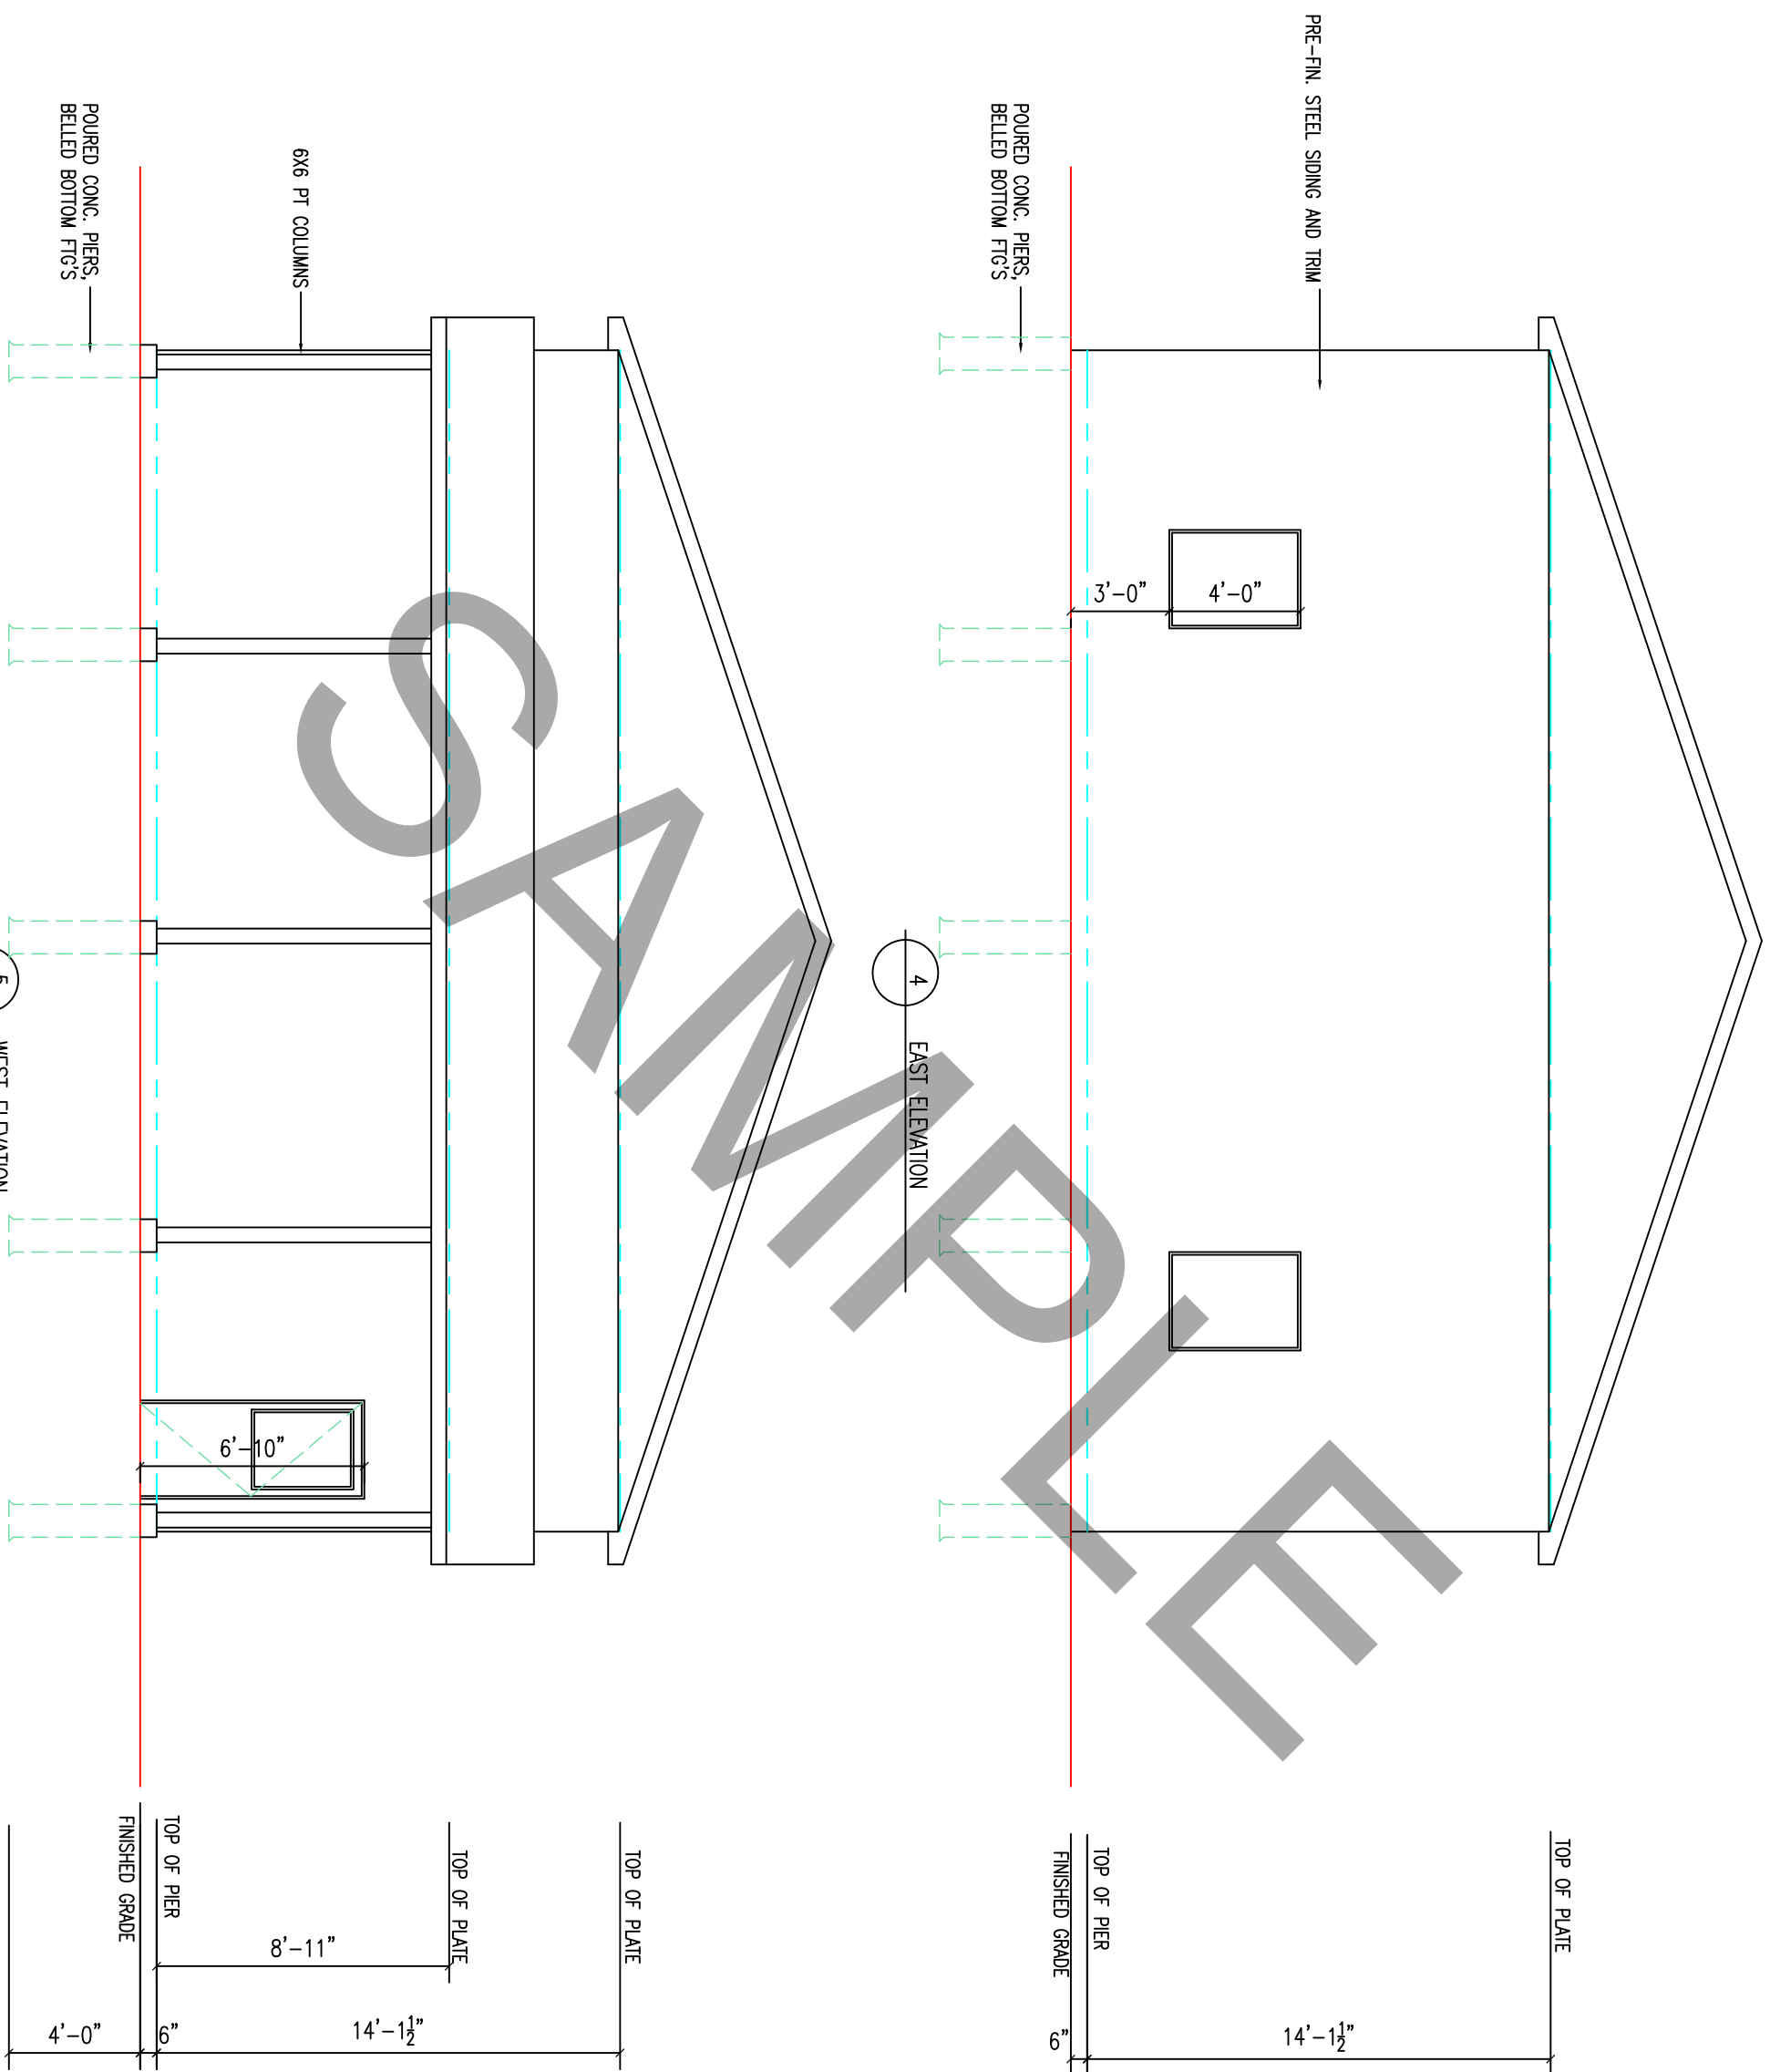

REVISIONS	
PROJECT IMPLEMENT SHED	

TITLE EAST ELEVATION WEST ELEVATION	
PROJ. NO	DWG. BY
DATE AUG 2017	CHECK BY
SCALE 3/16"=1'-0"	DWG. NO A-2.1

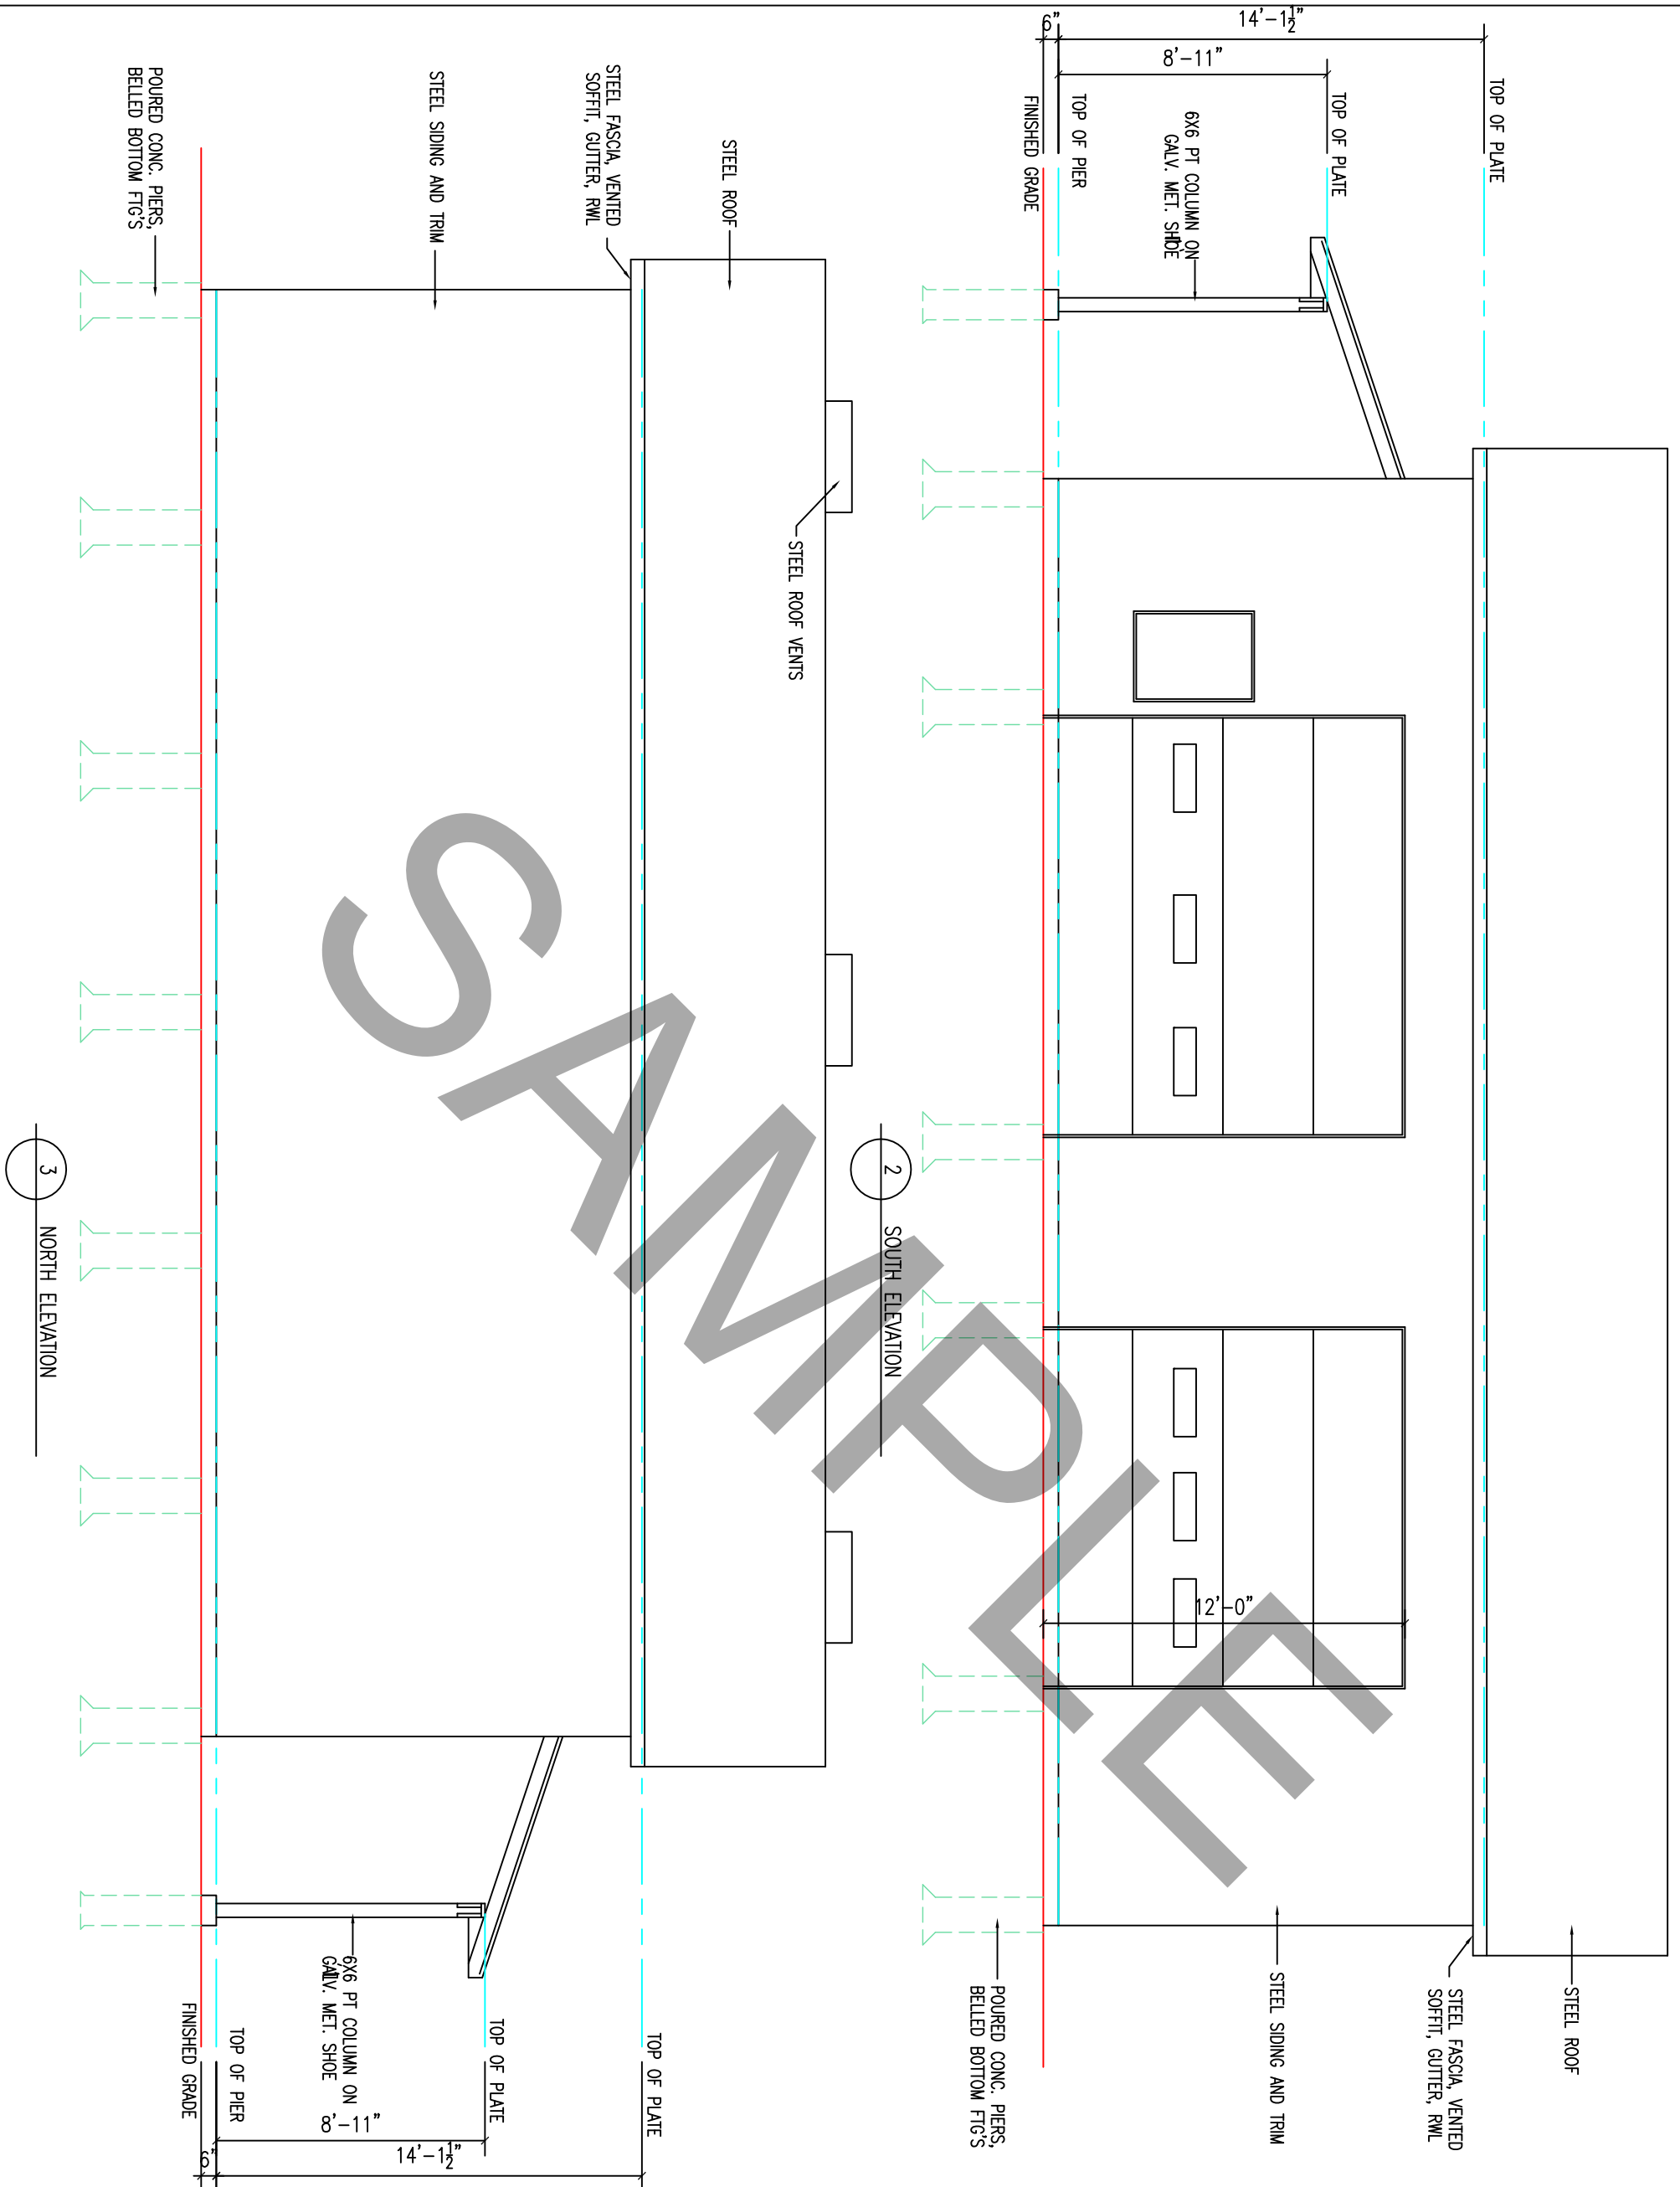

REVISIONS	
PROJECT IMPLEMENT SHED	
TITLE SOUTH ELEVATION NORTH ELEVATION	
PROJ. NO	DRW. BY
DATE AUG 2017	CDL. BY
SCALE 3/16"=1'-0"	DRW. NO A-2.0