


COMMUNITY OF ALLISTON
 Industrial Commercial Secondary Plan

Water Distribution Plan
 OPA #29 APPENDIX 1
 CORPORATION OF THE
 TOWN OF NEW TECUMSETH

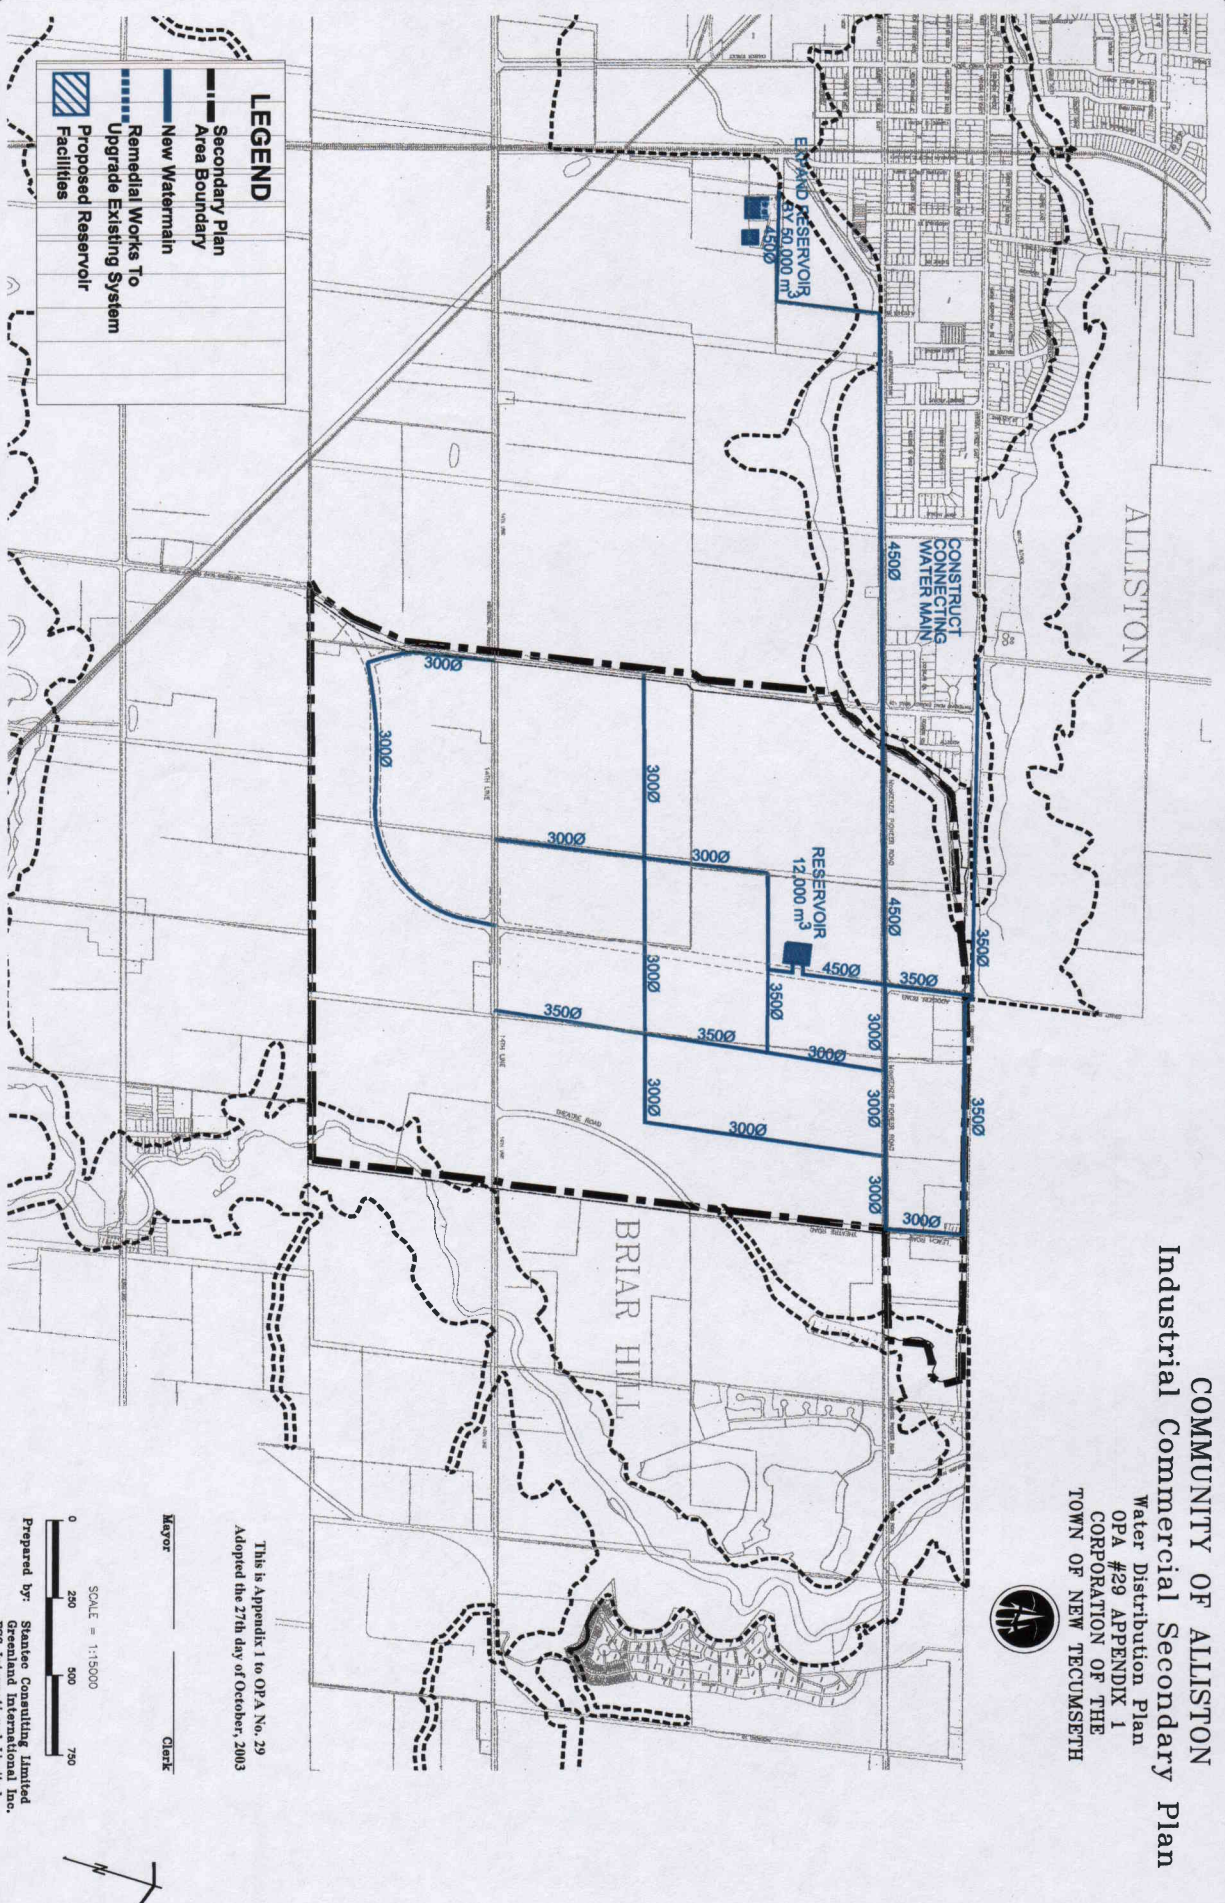

LEGEND

- Secondary Plan Area Boundary
- New Watermain
- Remedial Works To Upgrade Existing System
- ▨ Proposed Reservoir Facilities

This is Appendix 1 to OPA No. 29
 Adopted the 27th day of October, 2003

Mayor _____ Clerk _____

SCALE = 1:15,000
 0 250 500 750

Prepared by: Stanlee Consulting Limited
 Greenland International Inc.
 ISB International Limited

File: R:\Proj\10280\Report April 23, 2003 - Figures\09\OP#29-WATER DISTRIBUTION-revised0115.03.dwg - Revised by: CP/EDS : Wad Oct 15 2003 -