


COMMUNITY OF ALLISTON
 Industrial Commercial Secondary Plan
 Preferred Sanitary System
 OPA #29 APPENDIX 2
 CORPORATION OF THE
 TOWN OF NEW TECUMSETH

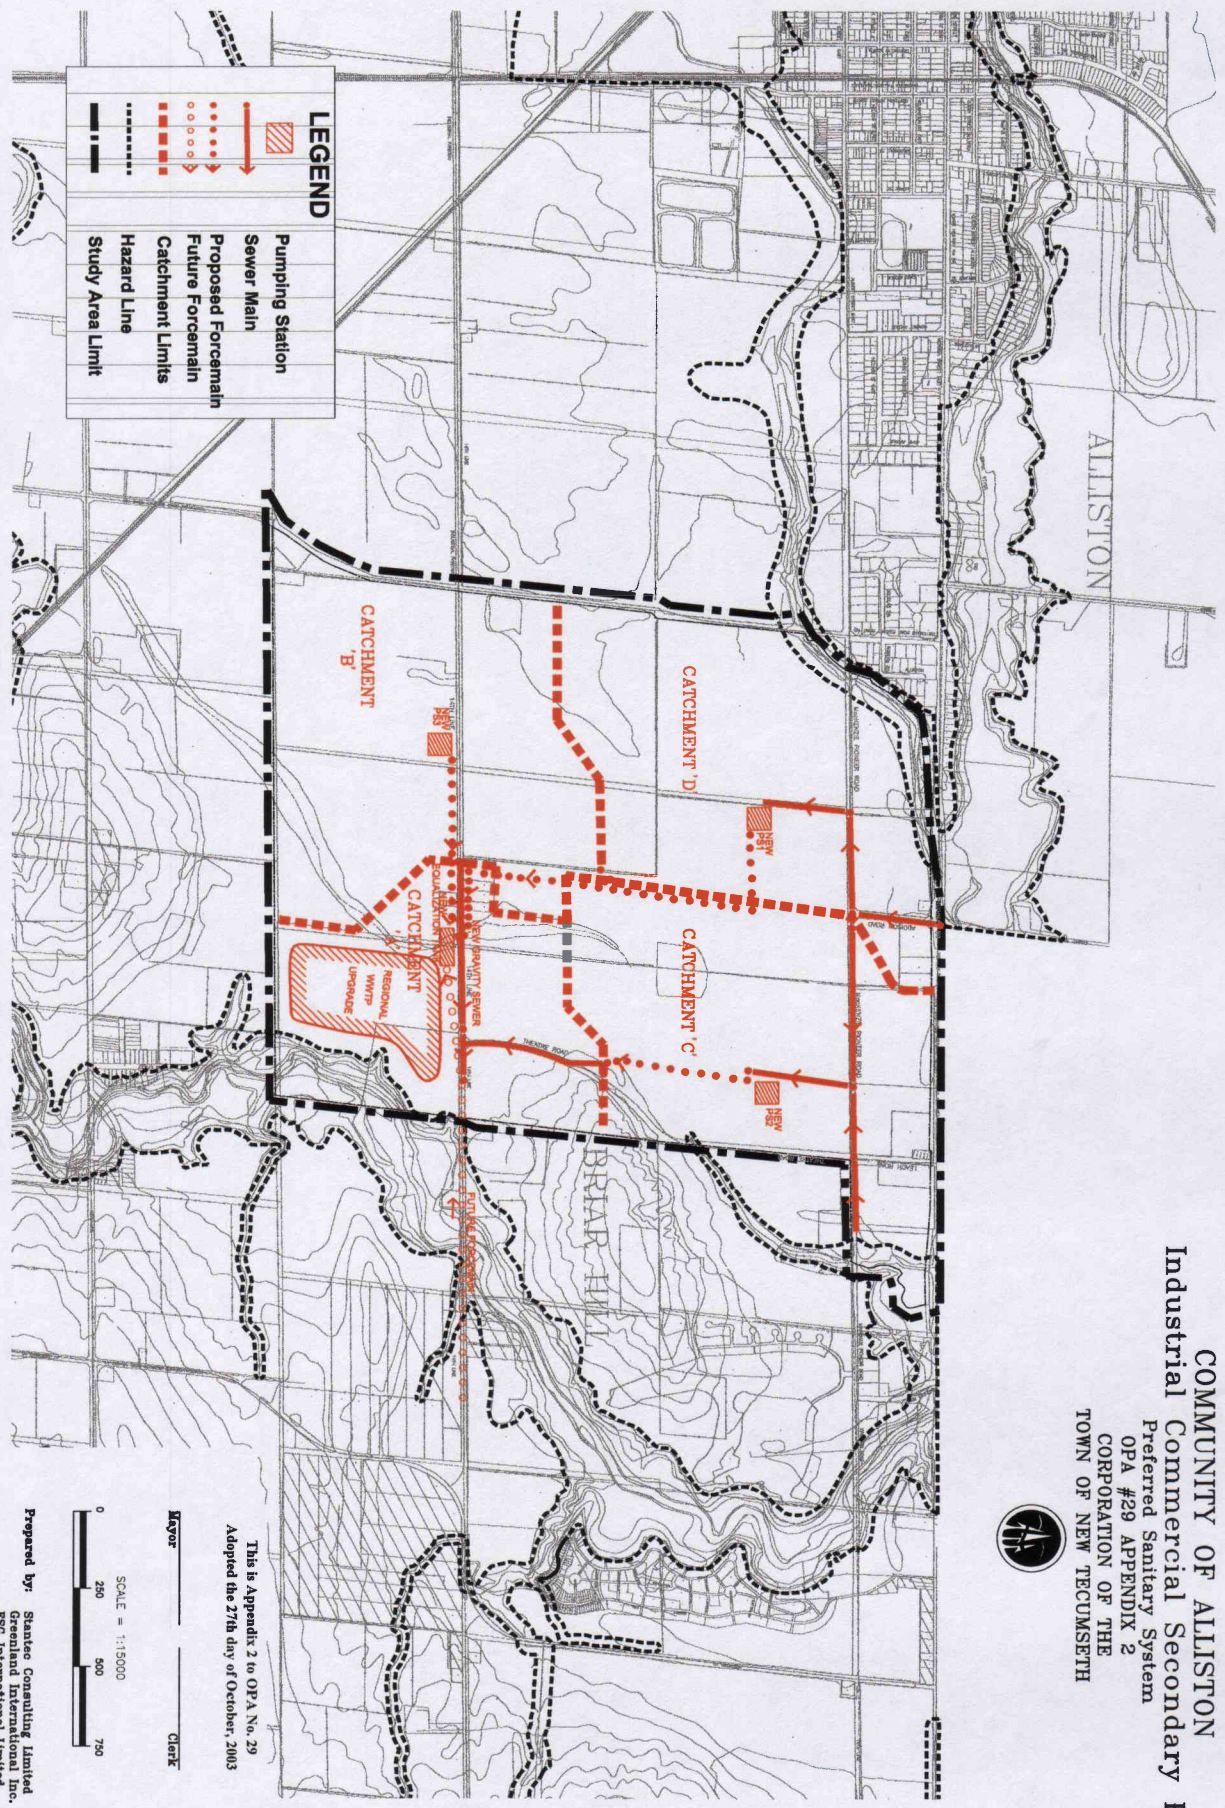

LEGEND

- Pumping Station
- Sewer Main
- Proposed Foremain
- Future Foremain
- Catchment Limits
- Hazard Line
- Study Area Limit

SCALE = 1:15000
 0 250 500 750
 Mayor _____ Clerk _____

This is Appendix 2 to OPA No. 29
 Adopted the 27th day of October, 2003

Prepared by: Stanlee Consulting Limited
 Greenland International Inc.
 HSC International Limited

The R:\PWA\102001\Report April 23,2003\Final\Appendix 2\Appendix 2\Map\Map.dwg - Revised by C:\PWA\102001\Map.dwg Oct 15 2003 - 8:15pm